



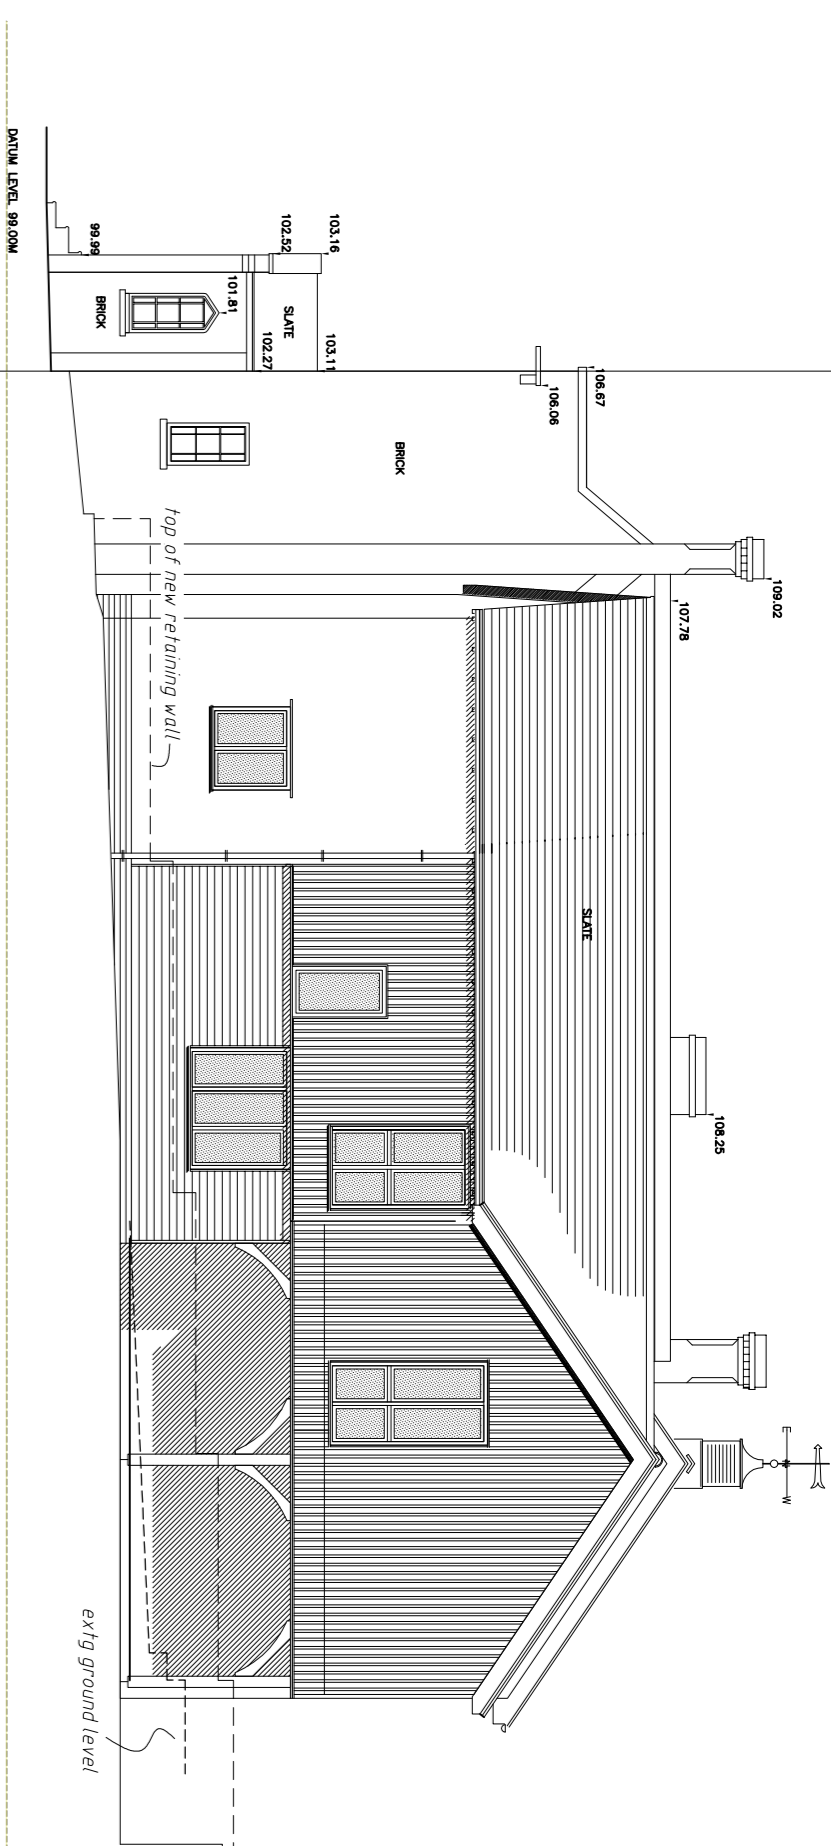


Proposed East Elevation 1:100




Proposed North Elevation 1:100

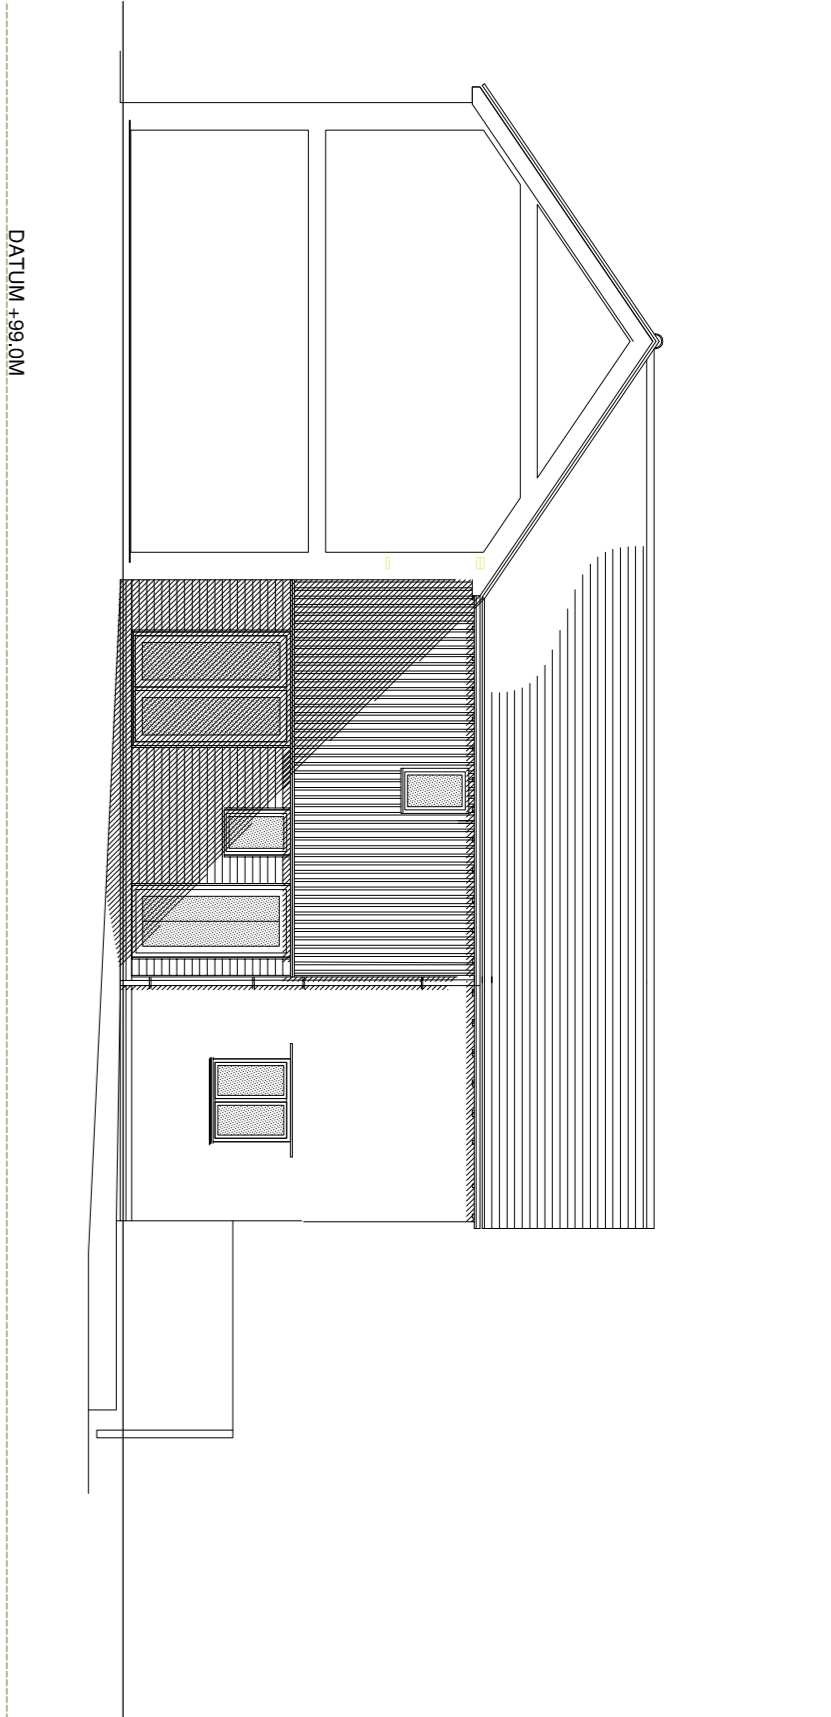


Proposed South (Courtyard) Elevation 1:100

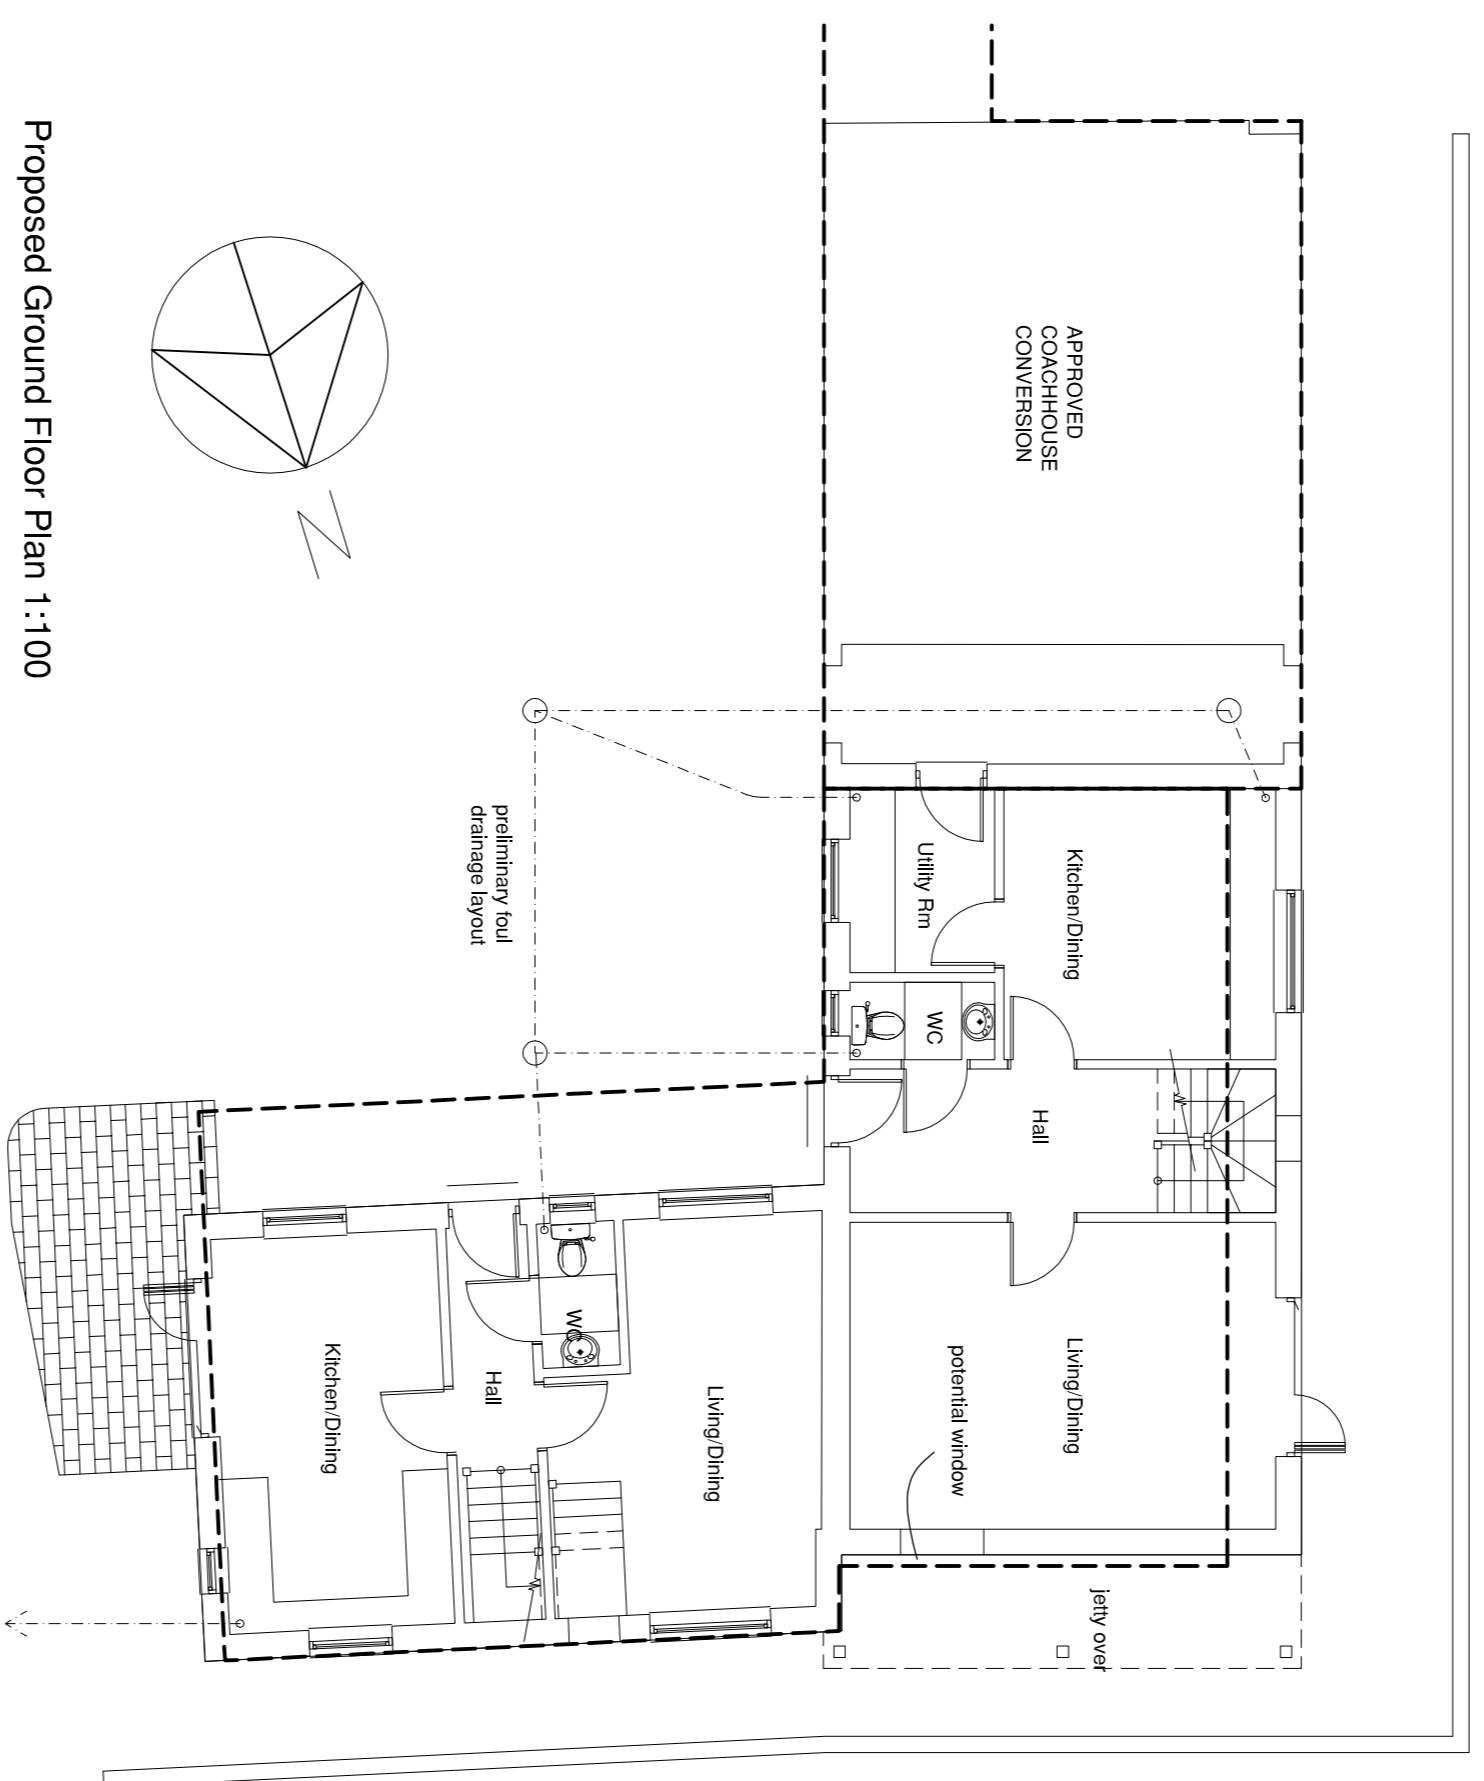


Proposed Ground Floor Plan 1:100

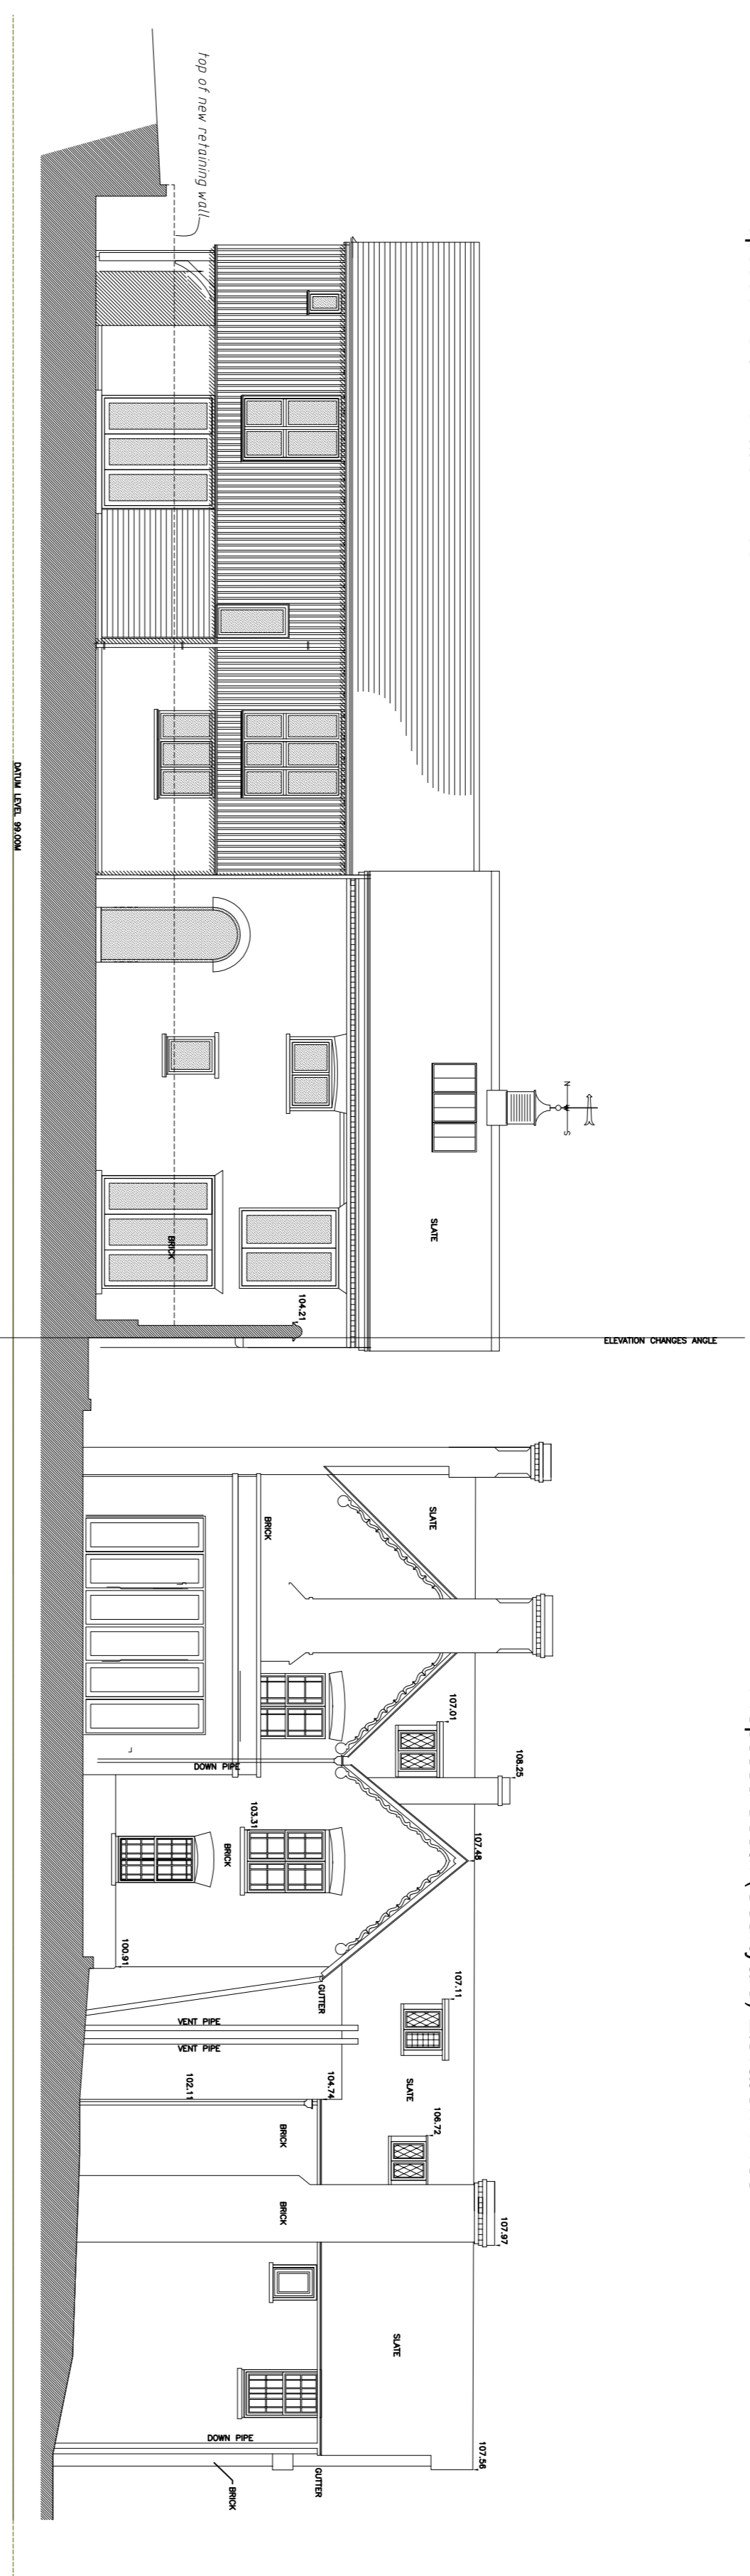

Proposed West (Garden) Elevation 1:100

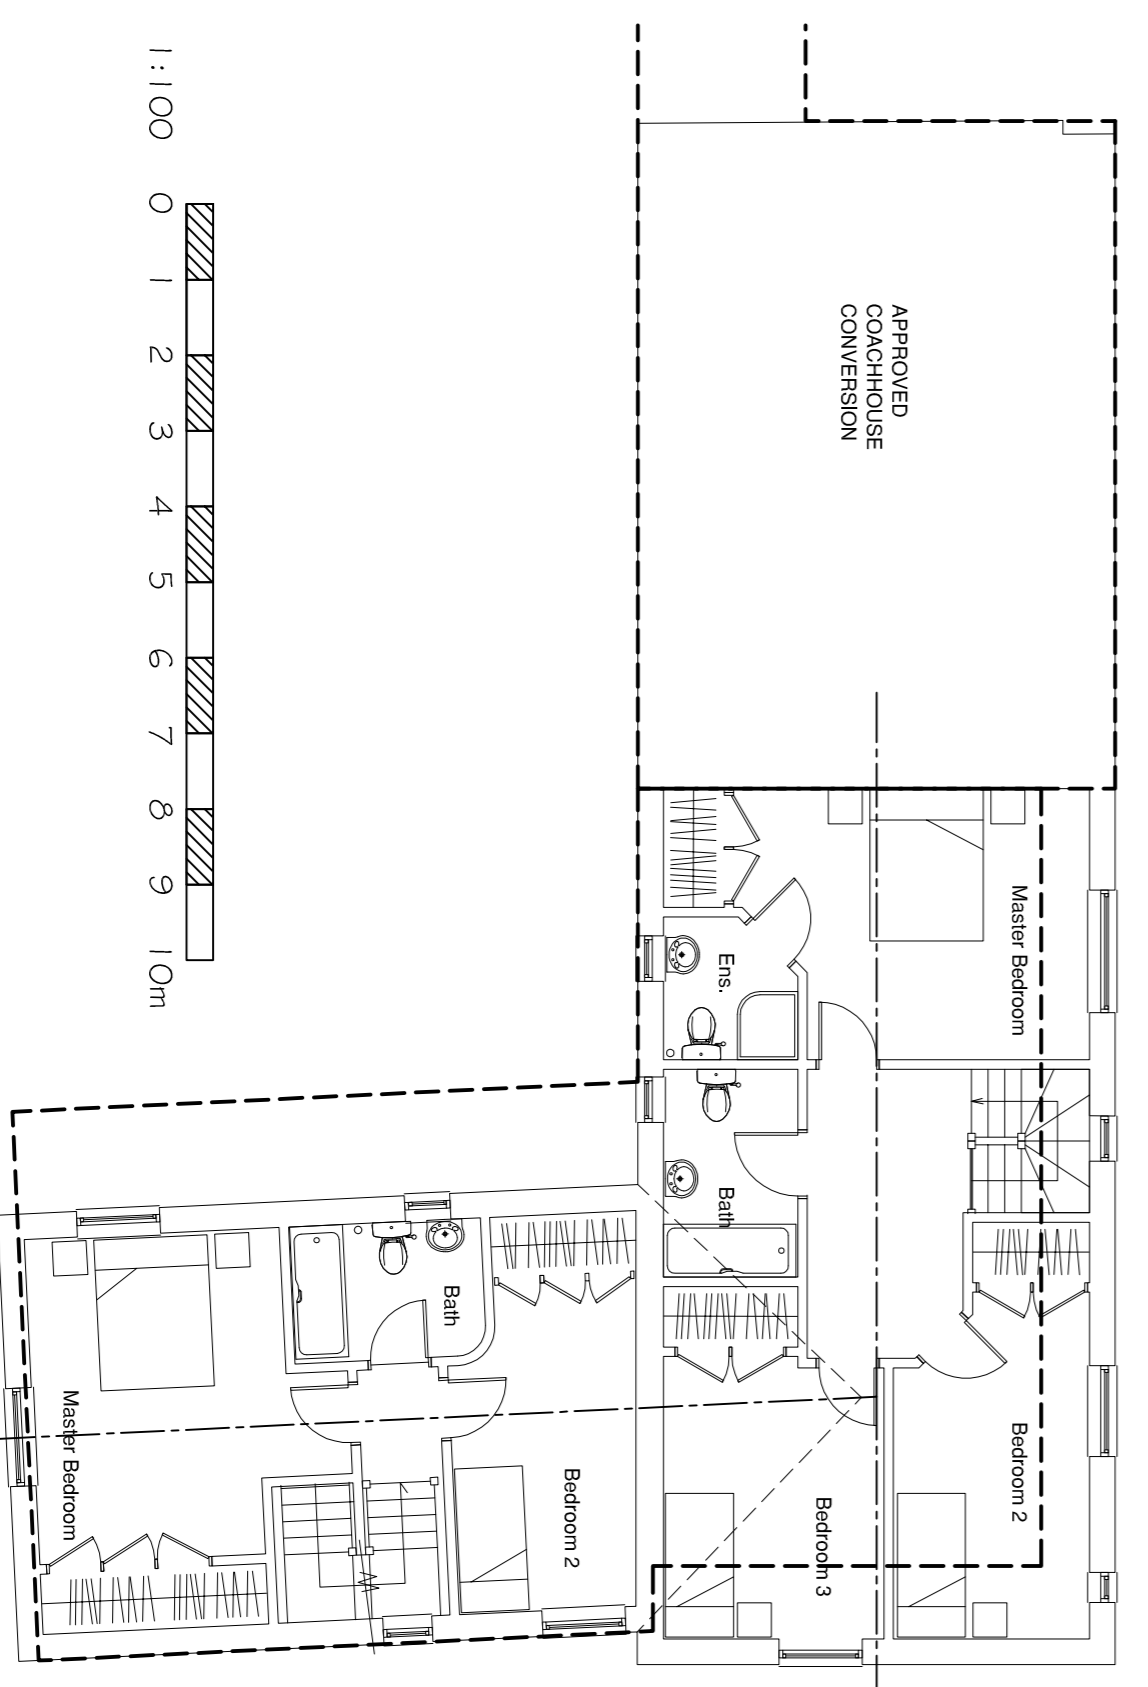

Proposed First Floor Plan 1:100

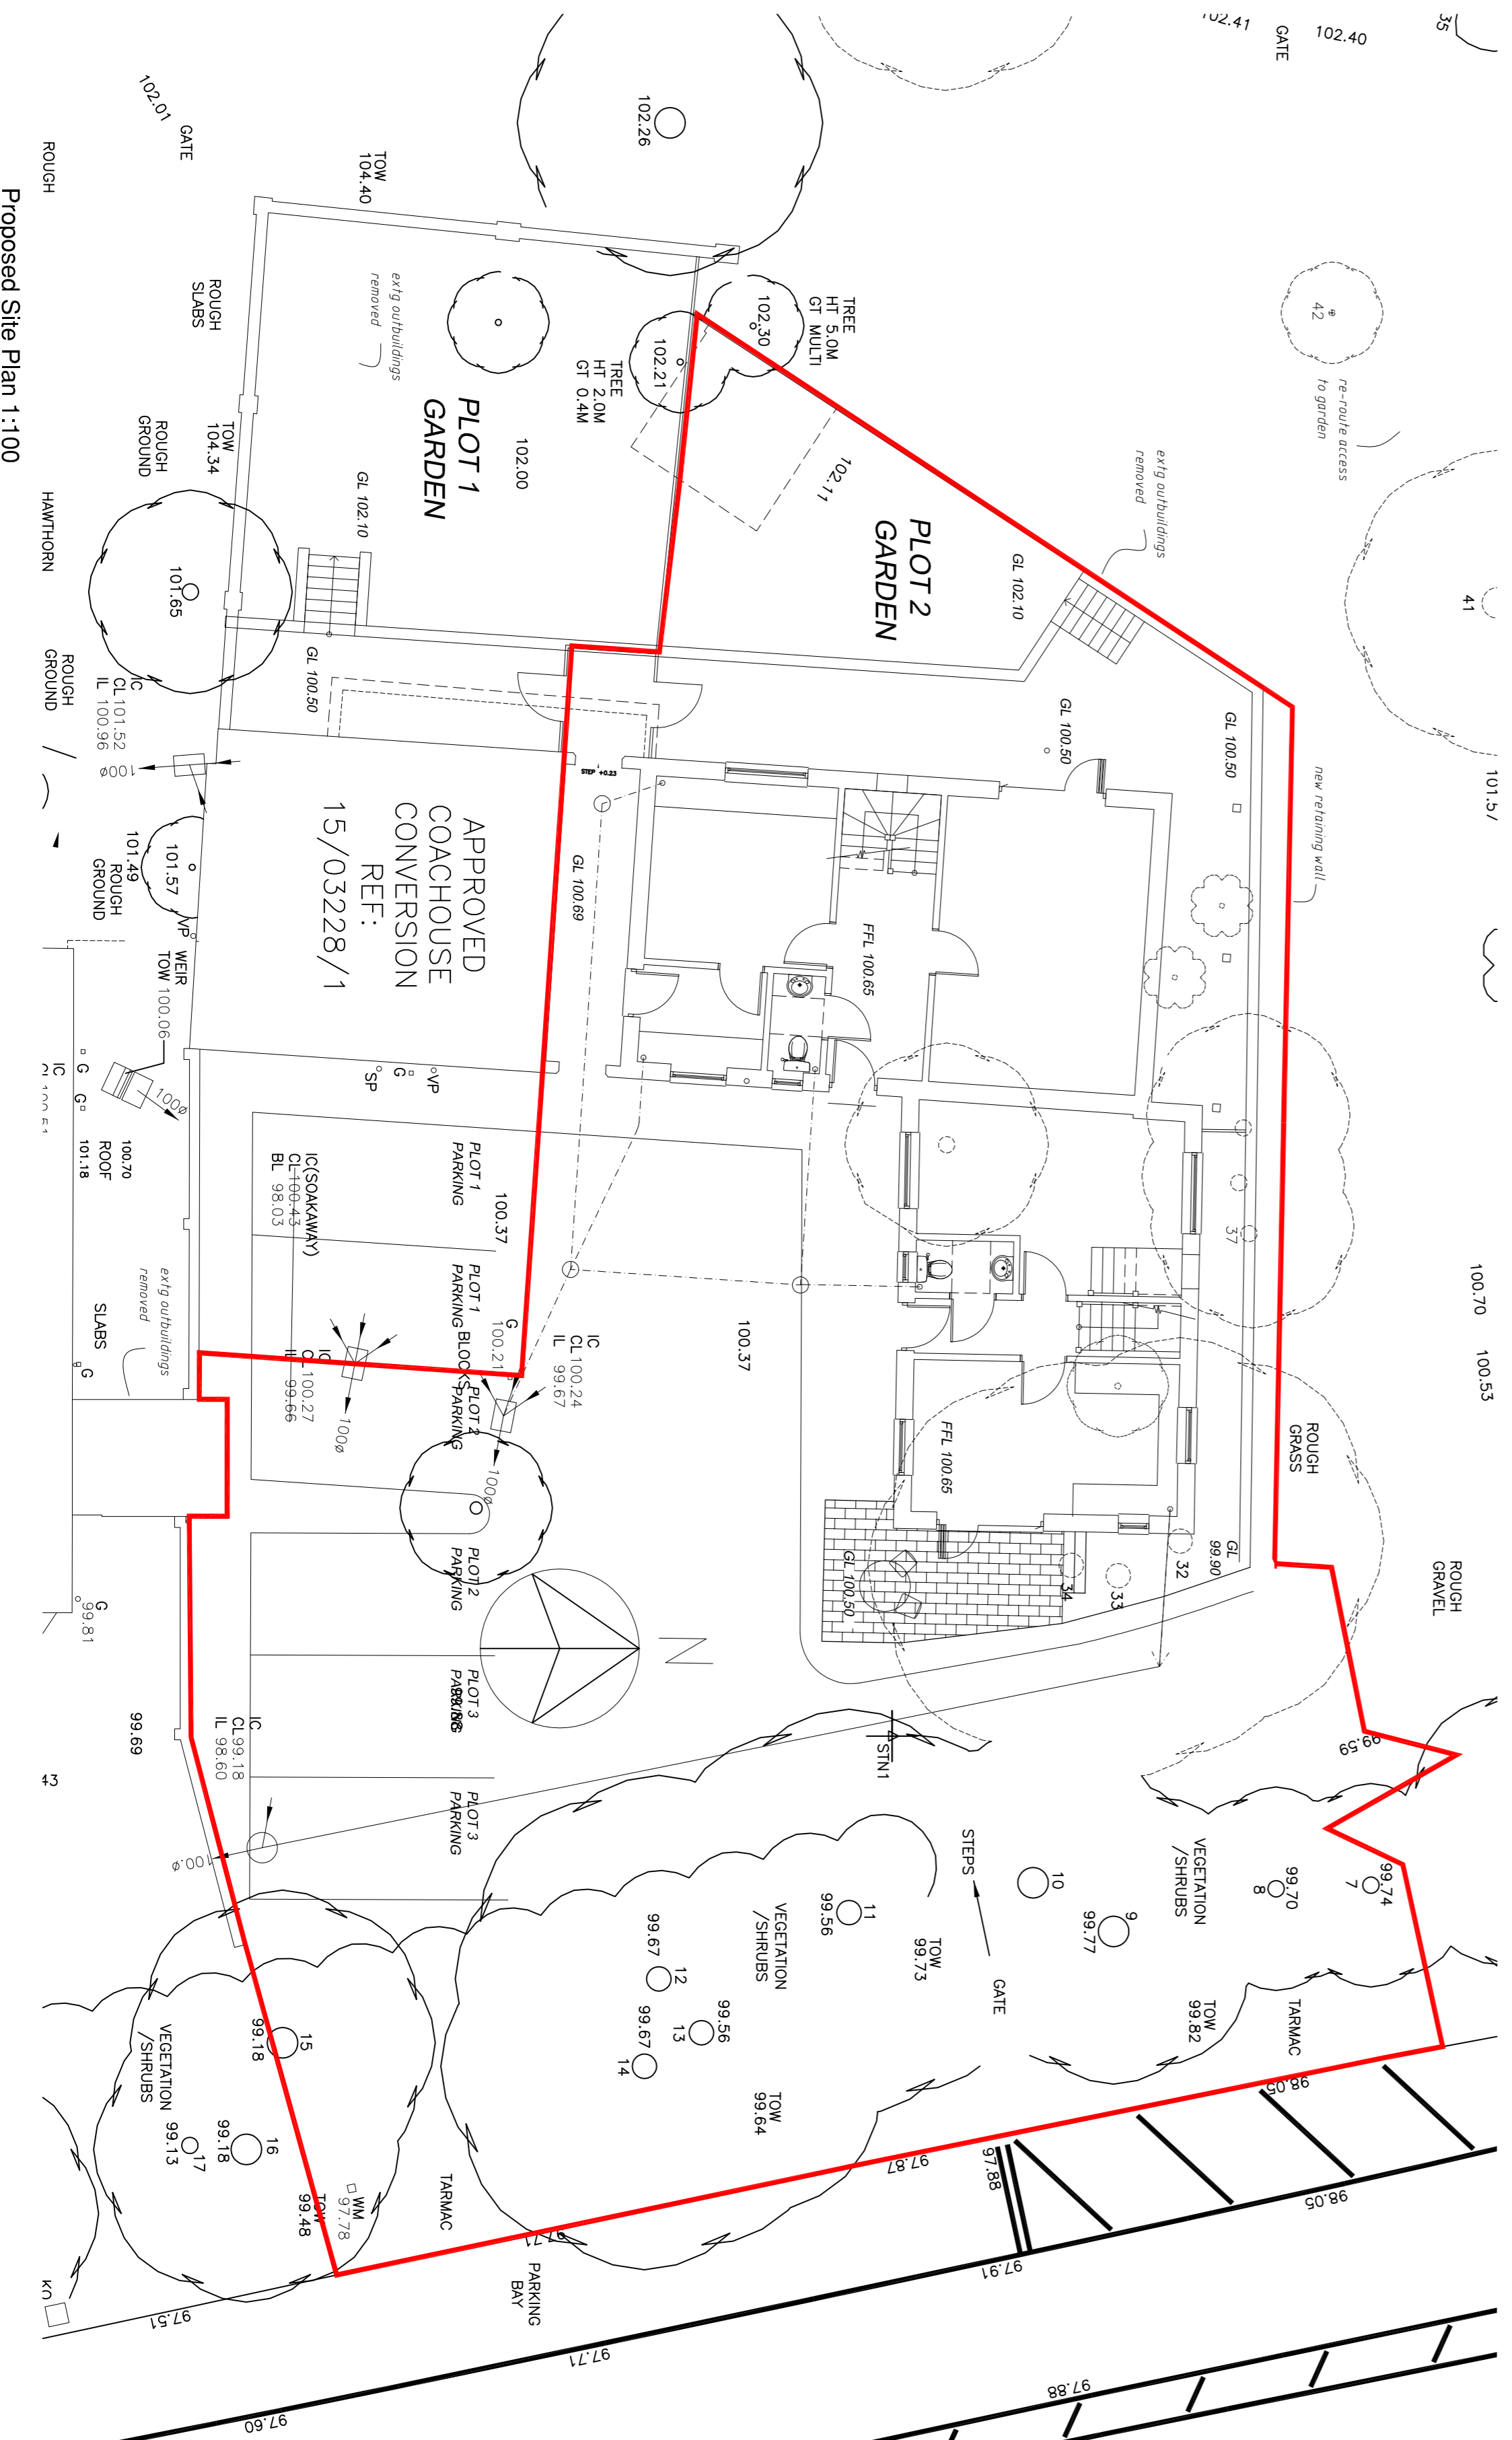

Proposed Site Plan 1:100

2No. New Houses at Graveley house for Dr & Mr Pickup

Proposed Site Plan and Elevations

SCALE: 1:100 @ A1 DWG No. 1442.137

DONALD PURKISS

14 KING STREET
SARUM WALK, LEAKE, GOSPOUR
WILT. BA12 9JG
TEL: 01793 554277
EMAIL: DONALD@DONALDPURKISS.CO.UK